


SOUTHFIELD ROAD
ASPHALT PAVEMENT WITH CONCRETE CURBS


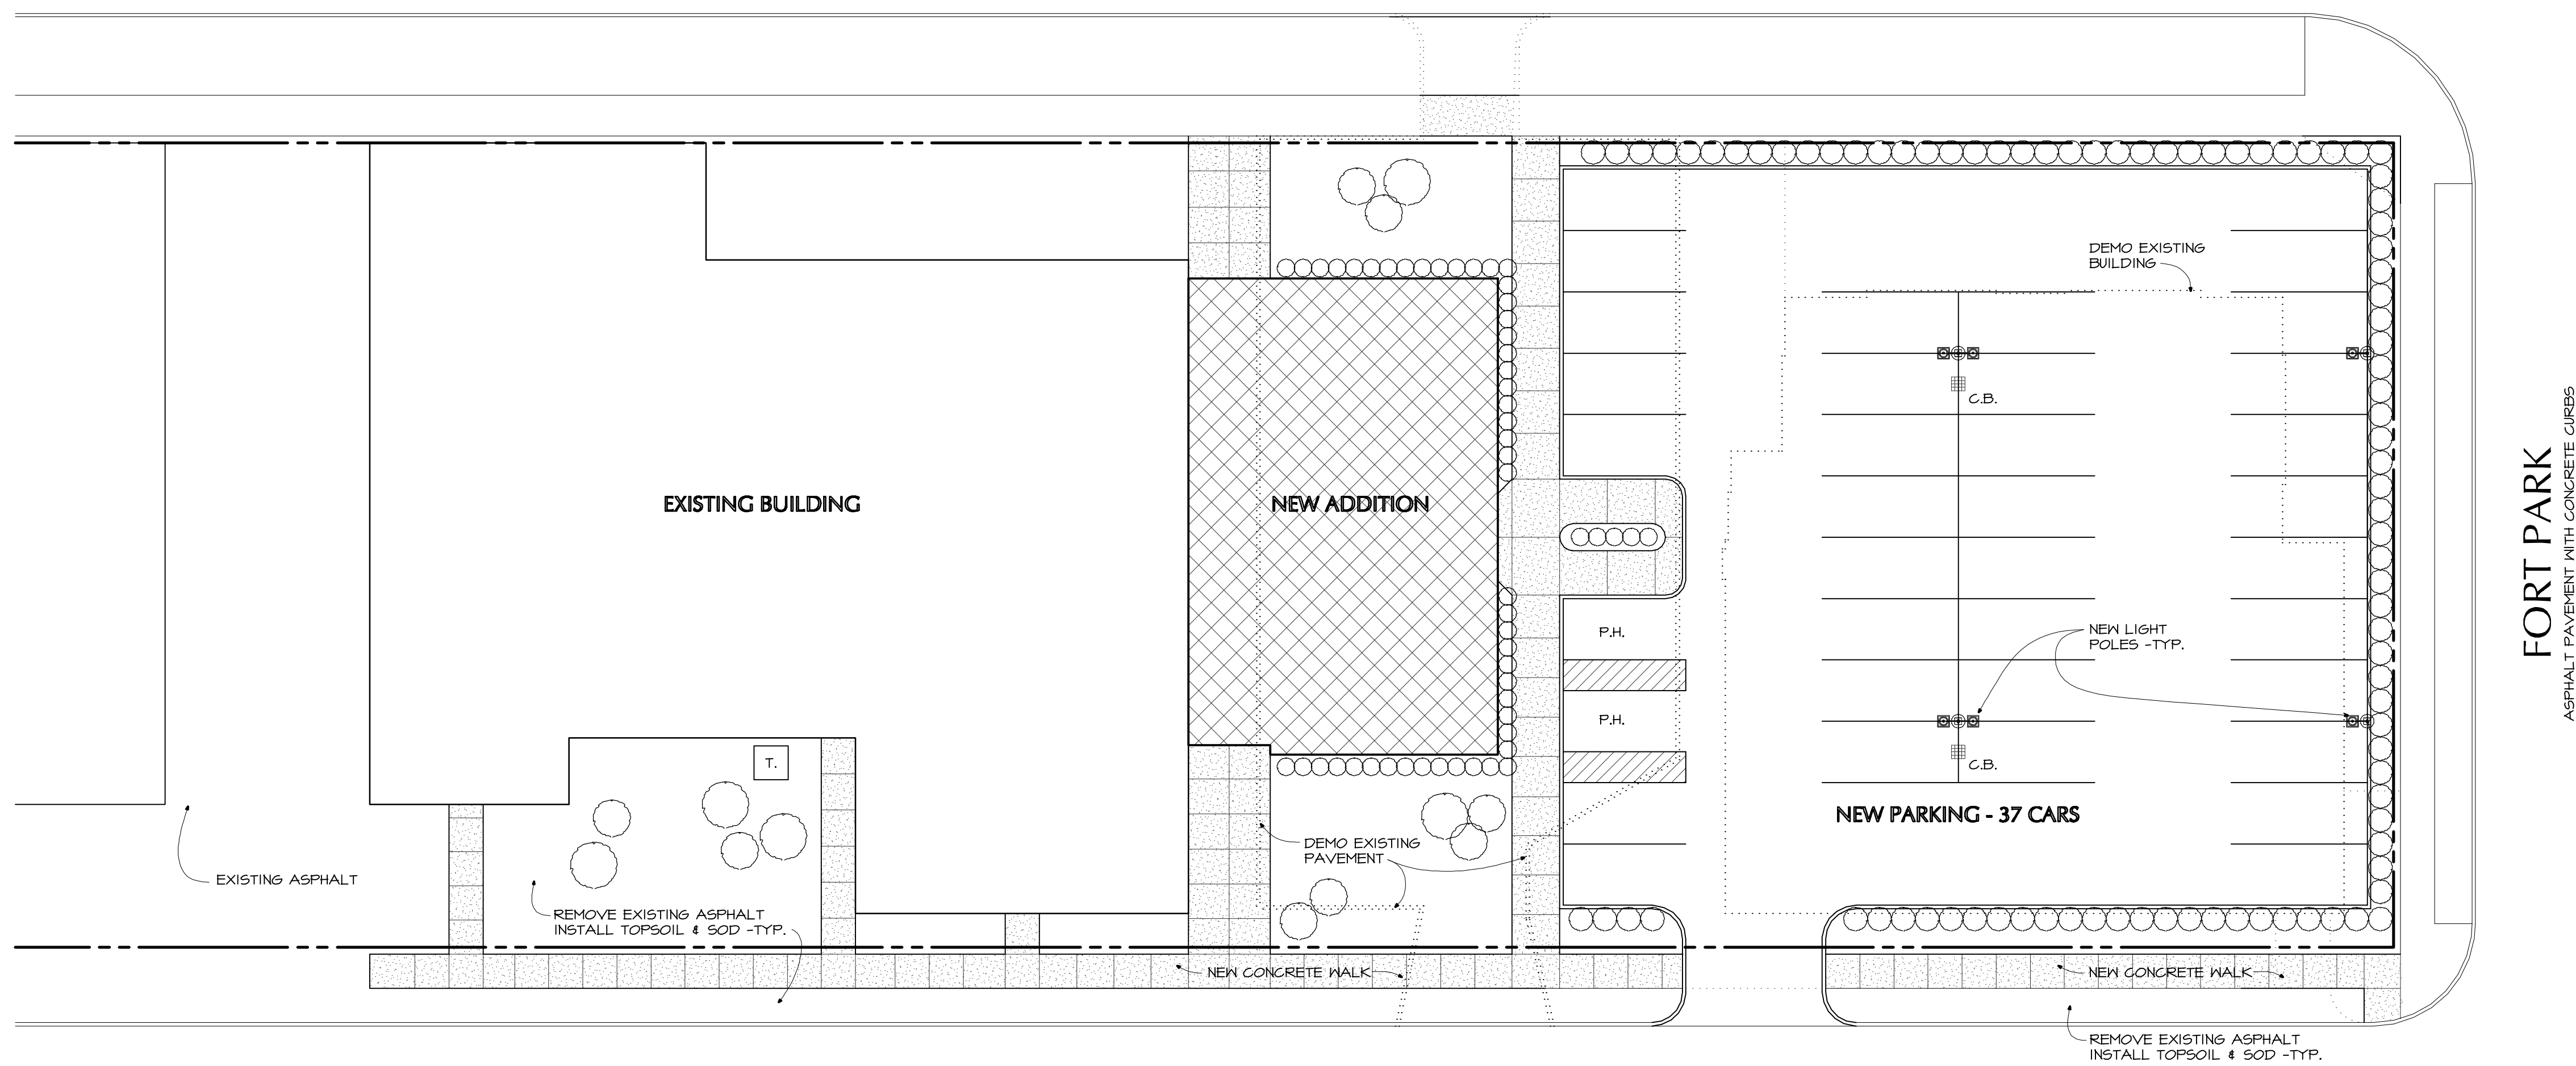


CLEOPHUS
ASPHALT PAVEMENT WITH CONCRETE CURBS

SITE PLAN CONCEPT G
SCALE: 1/16" = 1'-0"

CONCEPT G CITY OFFICES FEASIBILITY STUDY

CITY OF
LINCOLN PARK
LINCOLN PARK, MICHIGAN

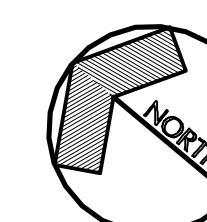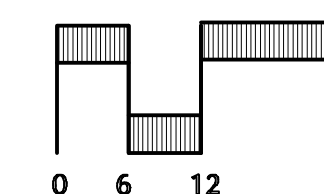

MERRITT
McPHERSON
CIESLAK, PC
ARCHITECTURE / PLANNING
33750 FREEDOM ROAD
FARMINGTON, MICHIGAN 48335
248-476-3614 / FAX 248-476-1374

PROJECT NO. -- 04889

PLOT DATE: 11-4-04
PLOT TIME: 4:24:00
PATHNAME: 060404C62

3 NOVEMBER 2004